




Plan PM-84 _ Ind3 : Bati U12 - Pose vissée

Gamme Fusion EI90

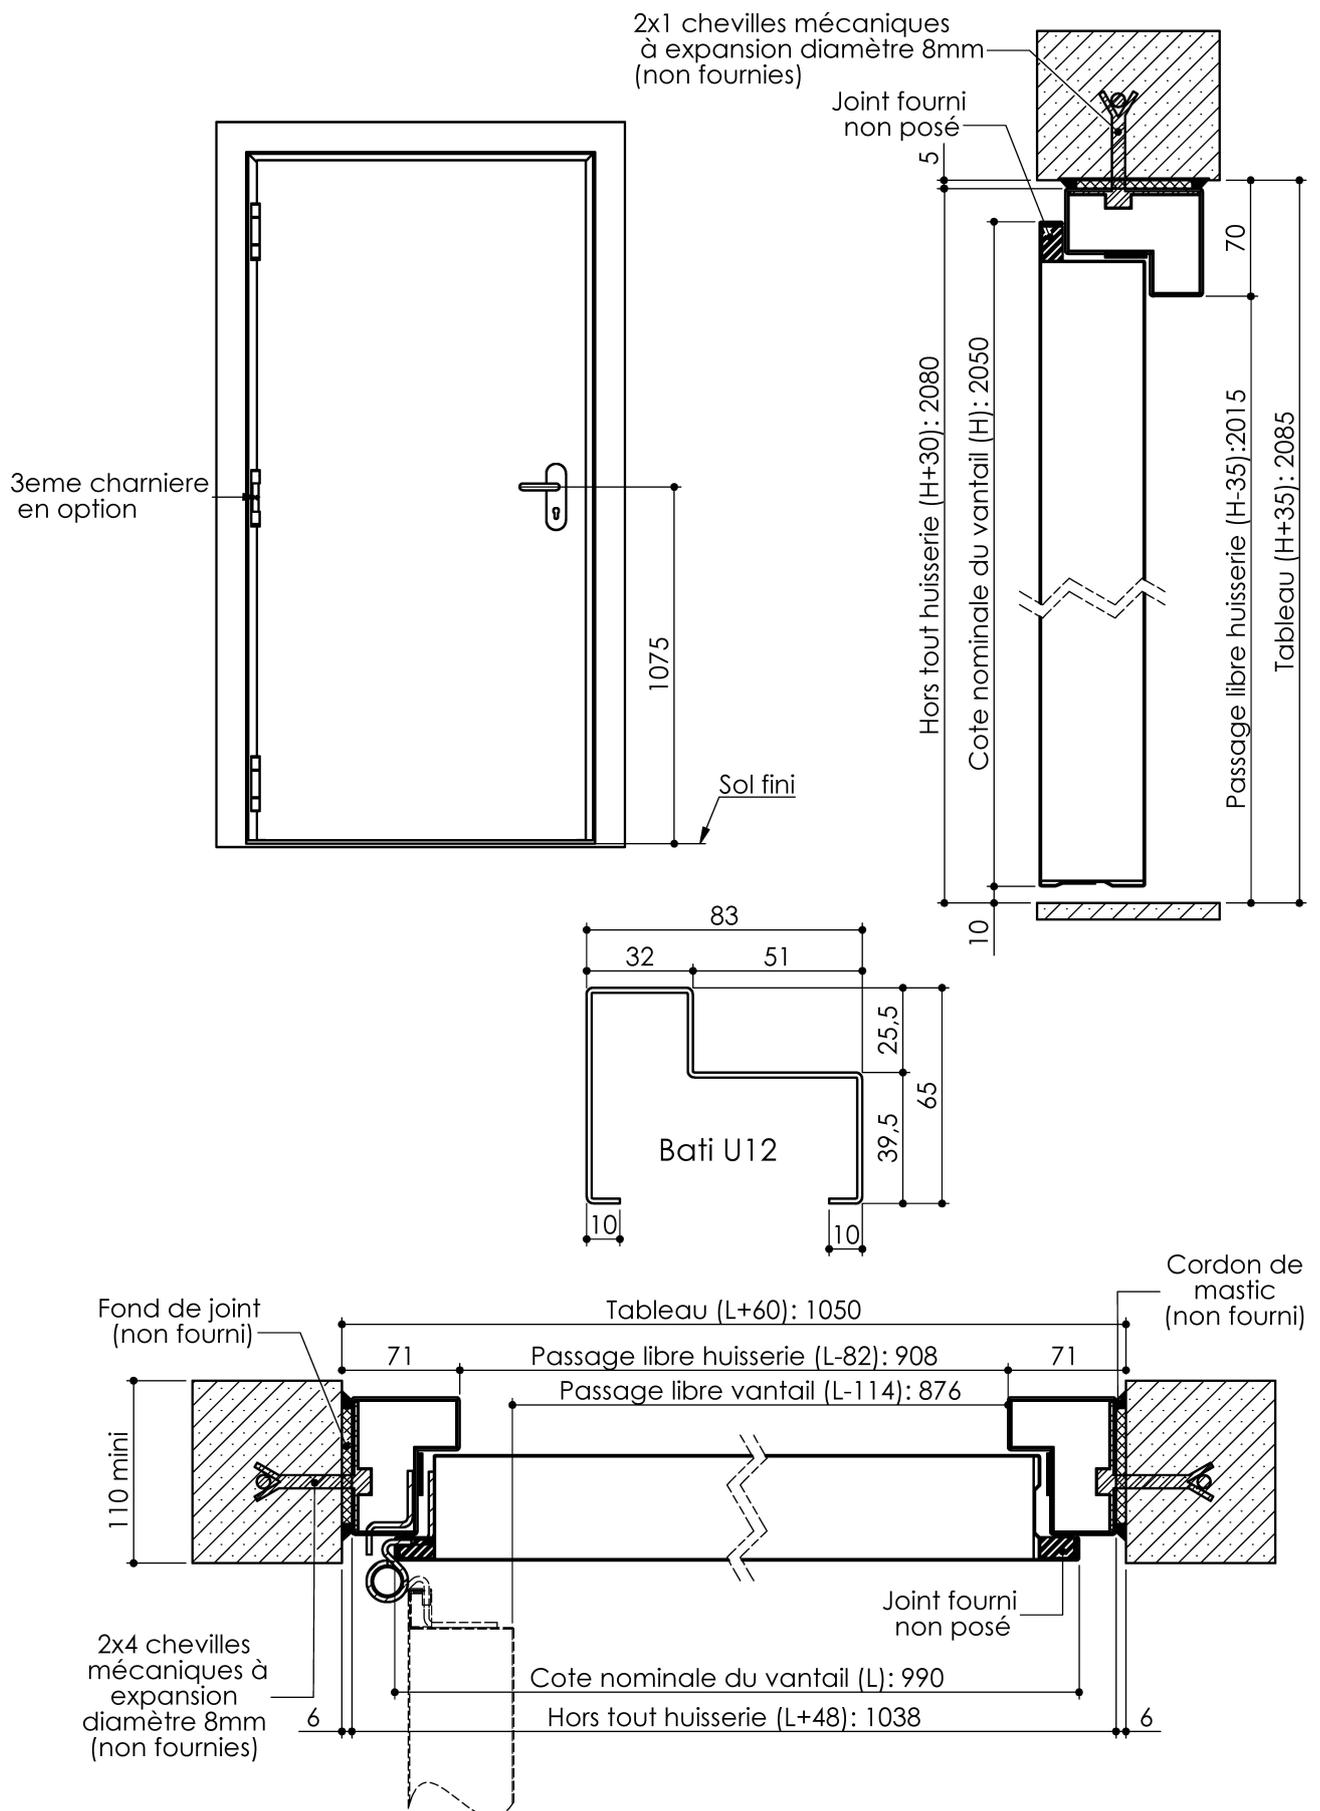

Plan PM-84 _ Ind3 : Bati U12 - Pose vissée

Gamme Fusion EI90

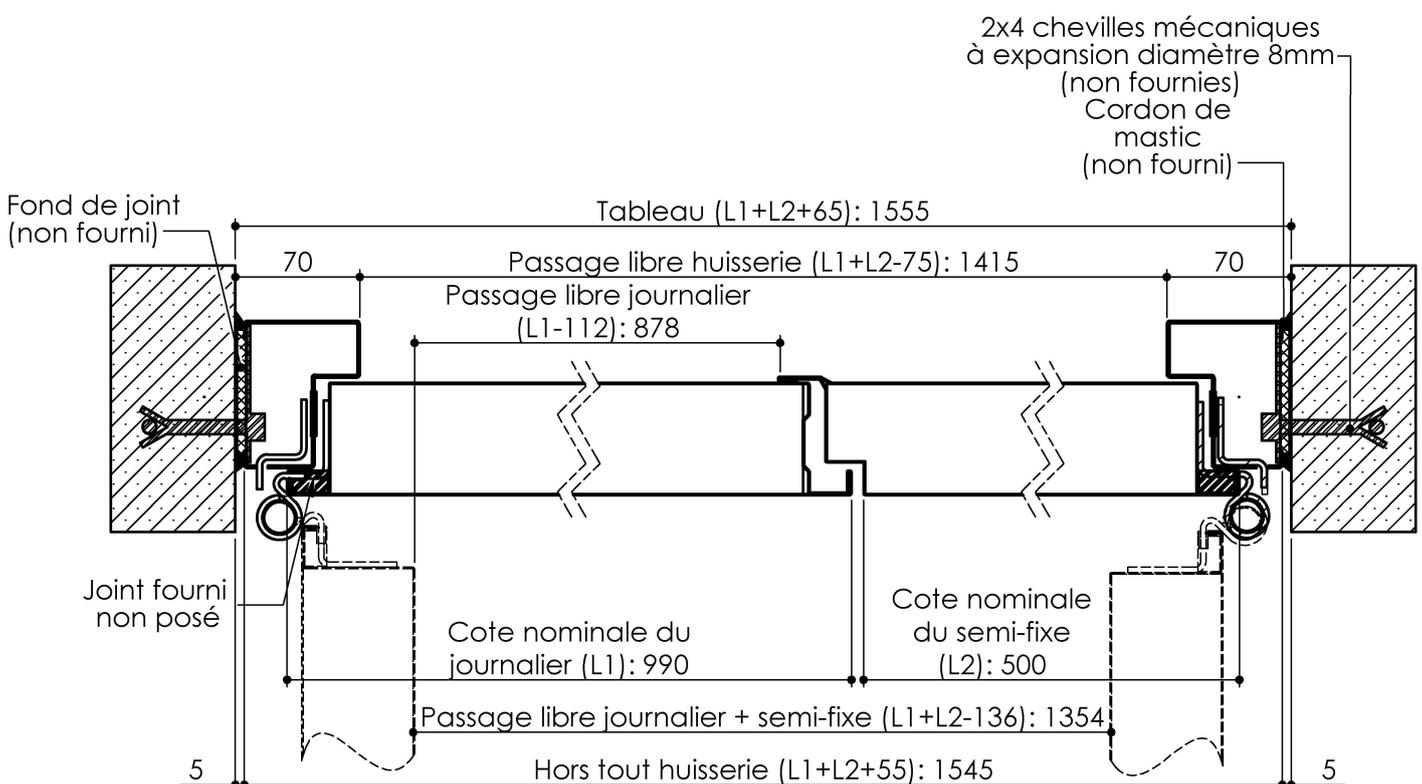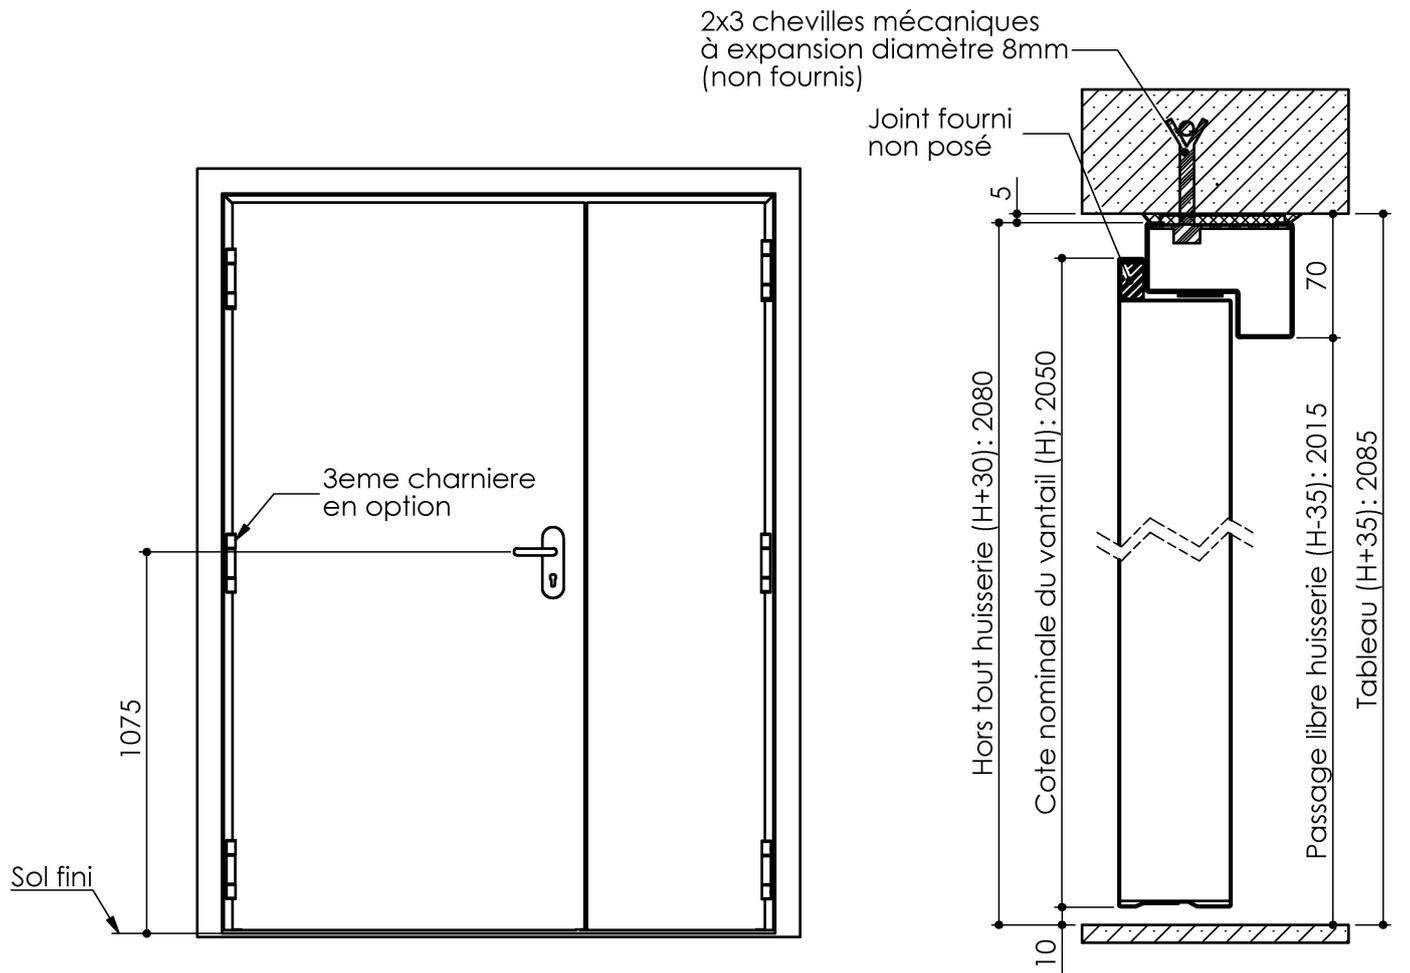

Cahier technique