


Plan PM-85 _ Ind3 : Bati U12 - Pose vissée



Gamme Fusion EI120

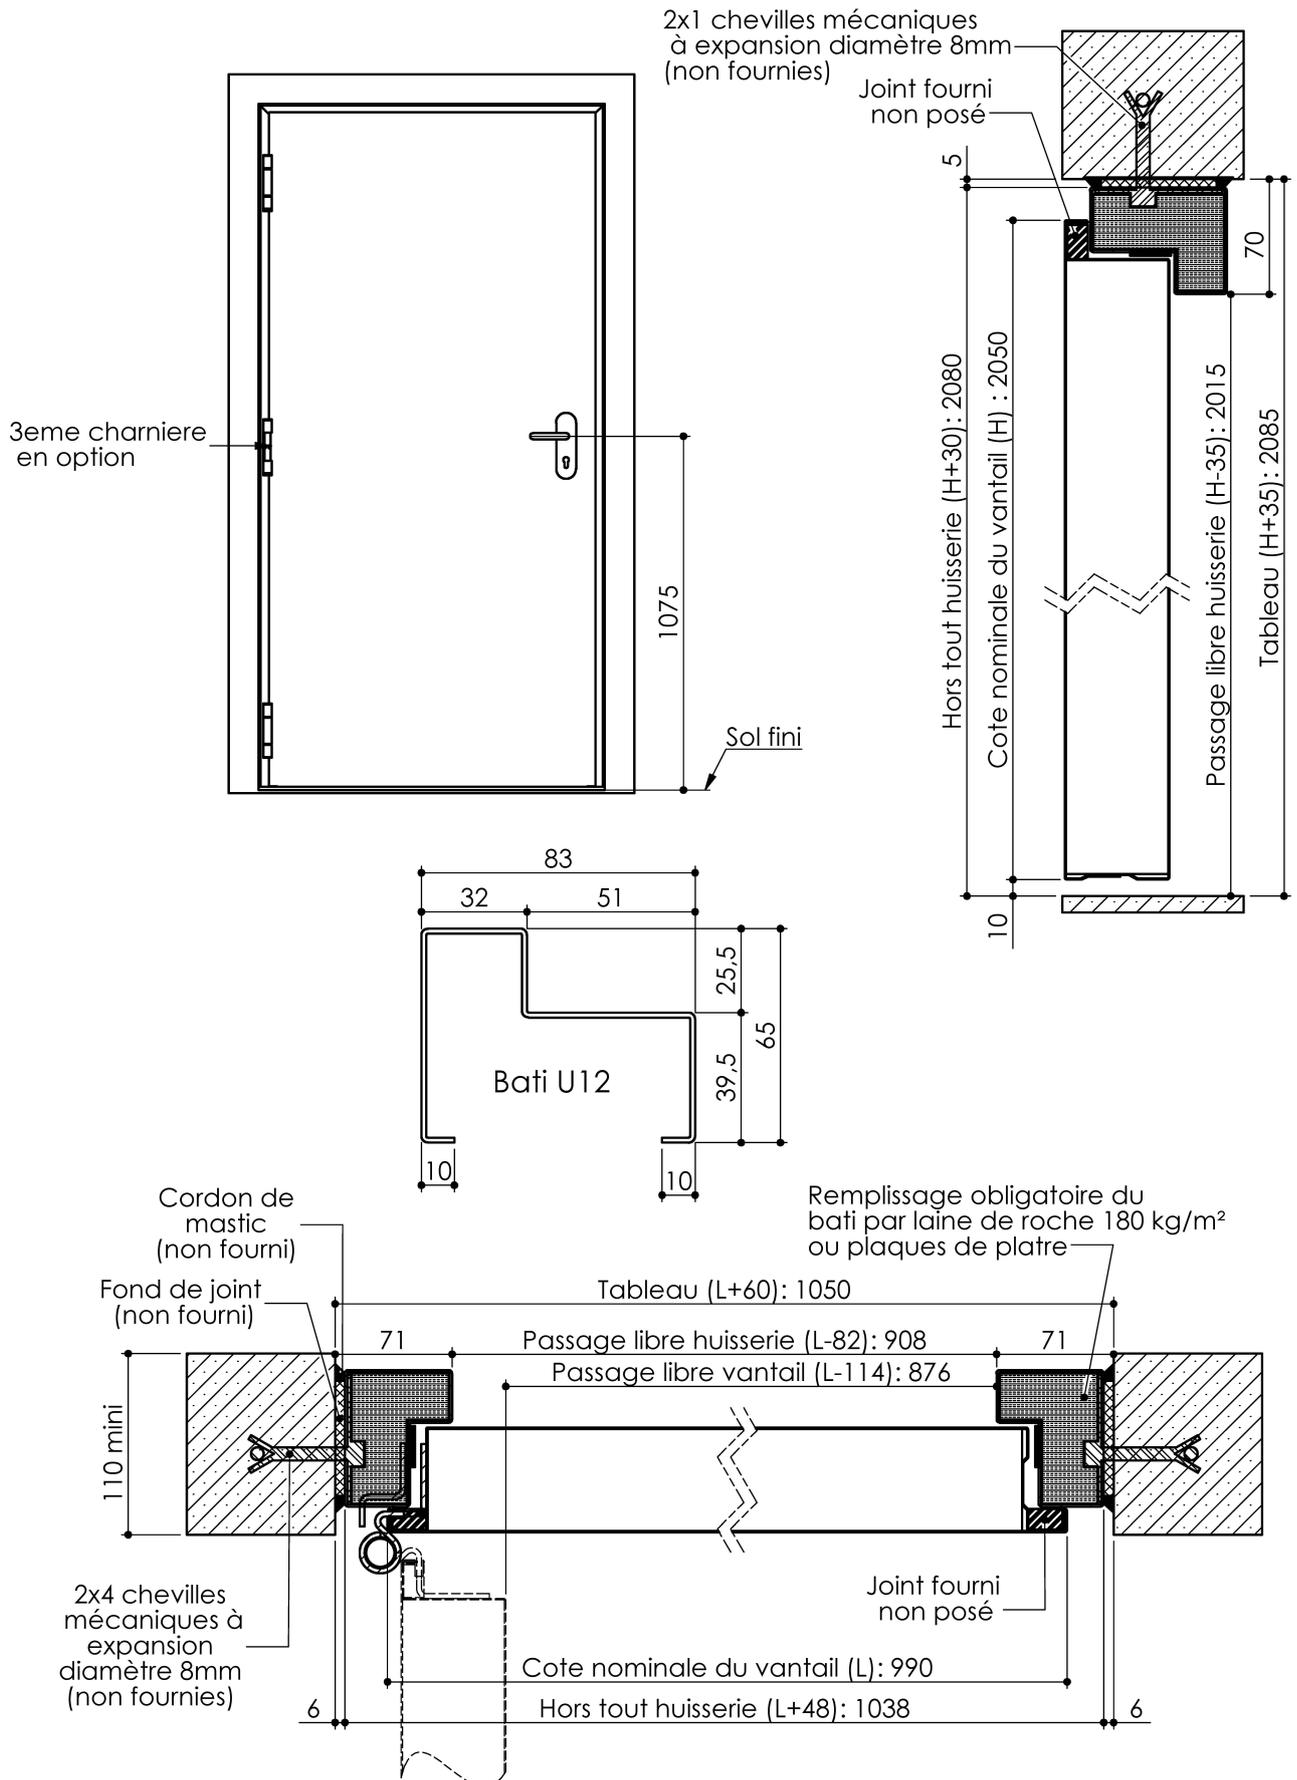

Cahier technique

Plan PM-85 _ Ind3 : Bati U12 - Pose vissée

Gamme Fusion EI120

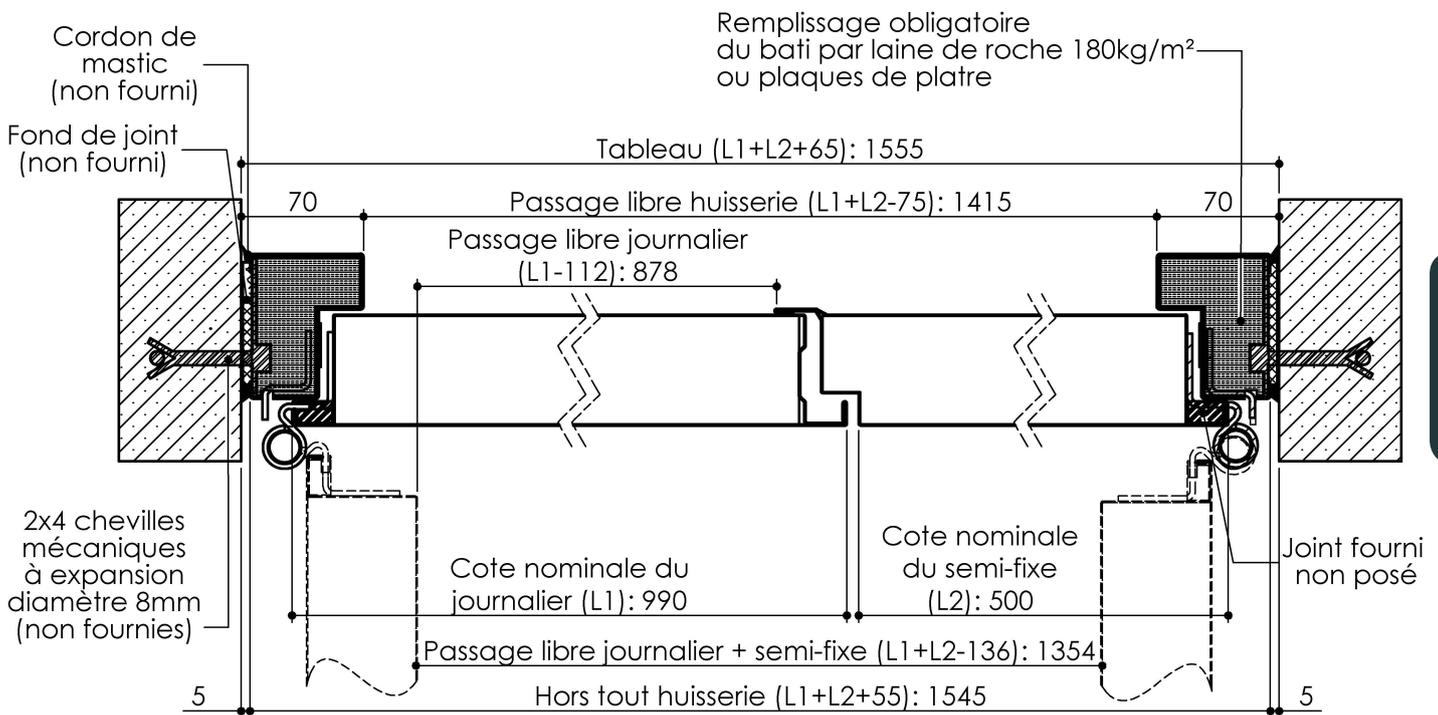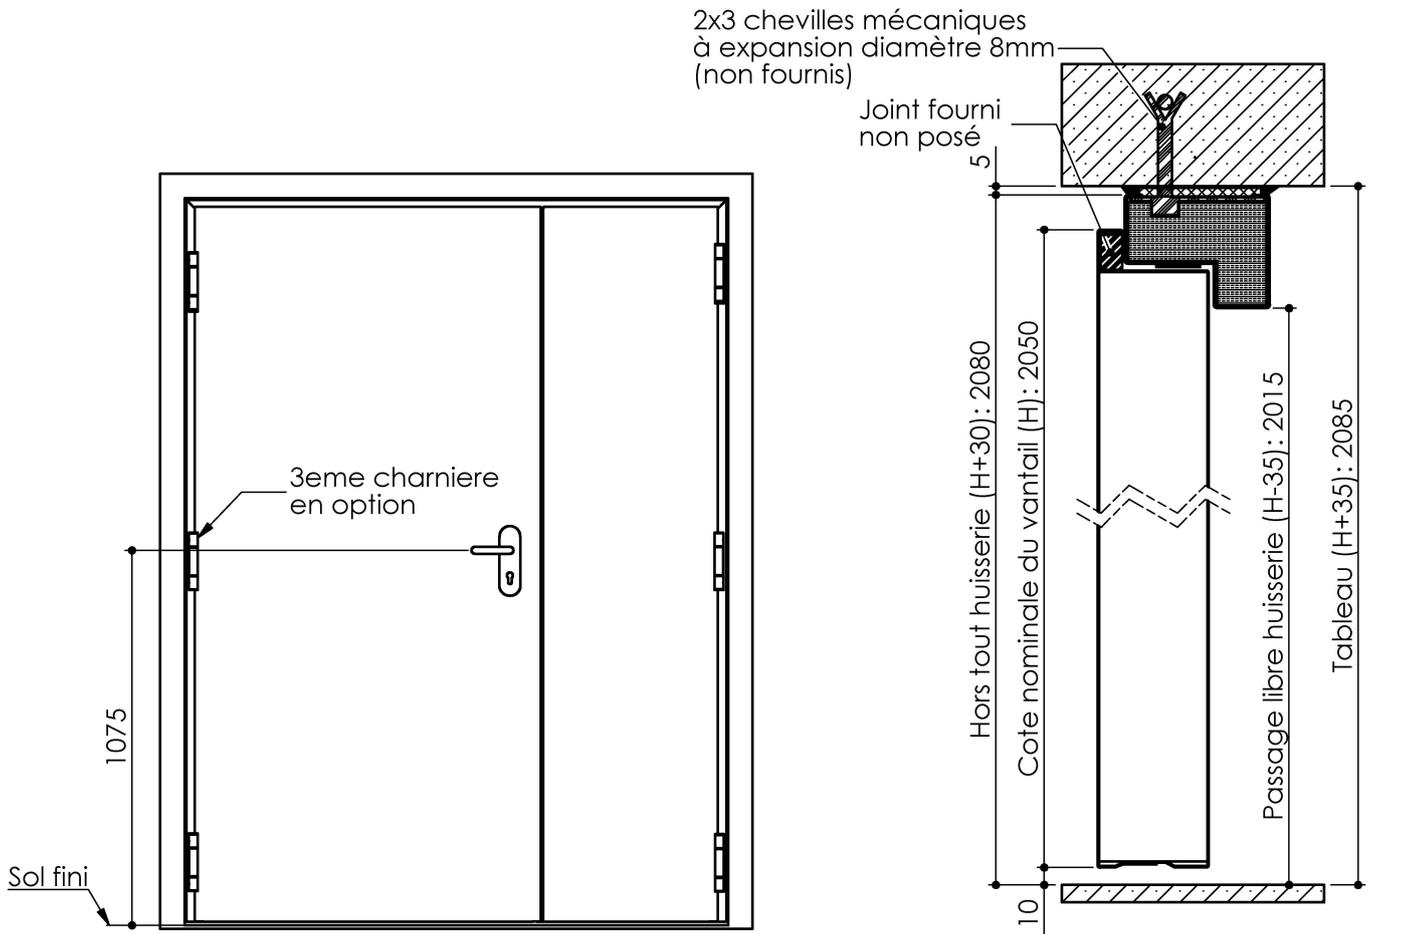

Cahier technique